


The author takes no responsibility for any dimensions obtained by scaling from this drawing. If no dimension is shown the recipient must ascertain the dimension specifically from the Architect or by site measurement and may not rely upon this drawing. Supplying this drawing in digital form is solely for convenience and no responsibility be placed on any data in digital form. All data must be checked against the hard copy.

STAMPA FUORI SCALA

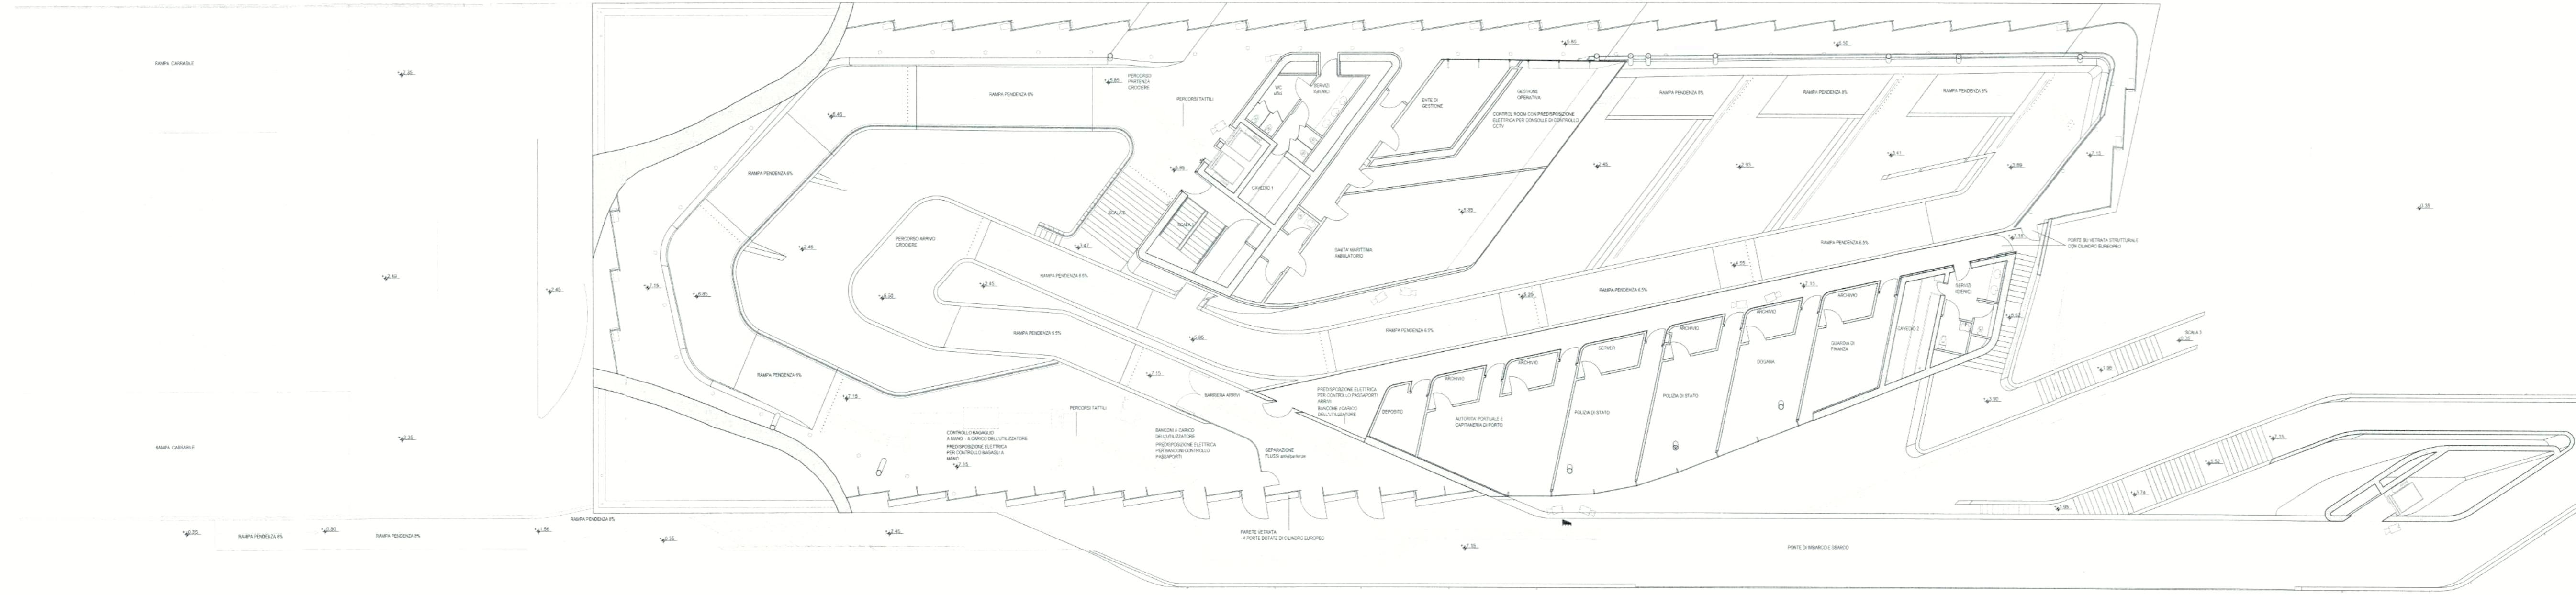

PREDISPOSIZIONE PER TELECAMERA DA INTERNO ED ESTERNO, A COLORI, ALTA RISOLUZIONE

00 30-03-15 Prima esecuzione VS
 Rev. Dim. Data
 Client
Comune di Salerno
 Via Roma, 1 - 80124 Salerno
 Tel. +39 089 662391
 Fax +39 089 662549
 Resp. del Procedimento
 Ing. Giovanni Micillo

Architect
Zaha Hadid Ltd.
 Studio 9
 10 Bowling Green Lane
 London EC1R 3BG
 Tel. +44 (0)20 7253 51 47
 Fax +44 (0)20 7251 53 22
 e-mail: salerno@zaha-hadid.com
 D.L. Ing. Gaetano Di Majo

Contractor Architect
INTERPLAN SECONDA S.r.l.
 Strada 10, Capriano, Ingomar
 Via Mariano D'Avella 14 80121 Napoli Italy
 Tel. +39 081 405000 / 081 405000
 Fax 081 405064 - e-mail: interplan@tin.it

Structural Consultant
INGE.CO S.p.A.
 Strada 10, Capriano, Ingomar
 Coll. Coll. Arch. Paolo Antonelli
 OSTIA L. P. 00194 Roma - IT
 Tel. +39 06 57 59 033
 Fax +39 06 57 55 121
 e-mail: st.y.vicidini@fastnet.it

Structural Consultant
ITACA S.p.A.
 Napoli, Italy
 Structural Consultant
MACCHIAROLI & PARTNERS S.r.l.
 Napoli, Italy

Project
Stazione Marittima
 Progetto di completamento
 Municipio Marittimo
 Salerno

File
 Assetto definitivo:
 Pianta livello +1

Project Number 986
 Date 30-03-15
 Scale 1:100
 Revision 00

986-DA-0060